


① SOUTH ELEVATION MAIN ENTRY
1" = 10'-0"

CRAFTSMAN ARCHITECTURE STYLE

GATEWAY Surgery Center
980 MILWAUKEE AVENUE, DUNEDIN, FLORIDA
Prepared For:
KOKOLAKIS Contracting
Project # 00000?

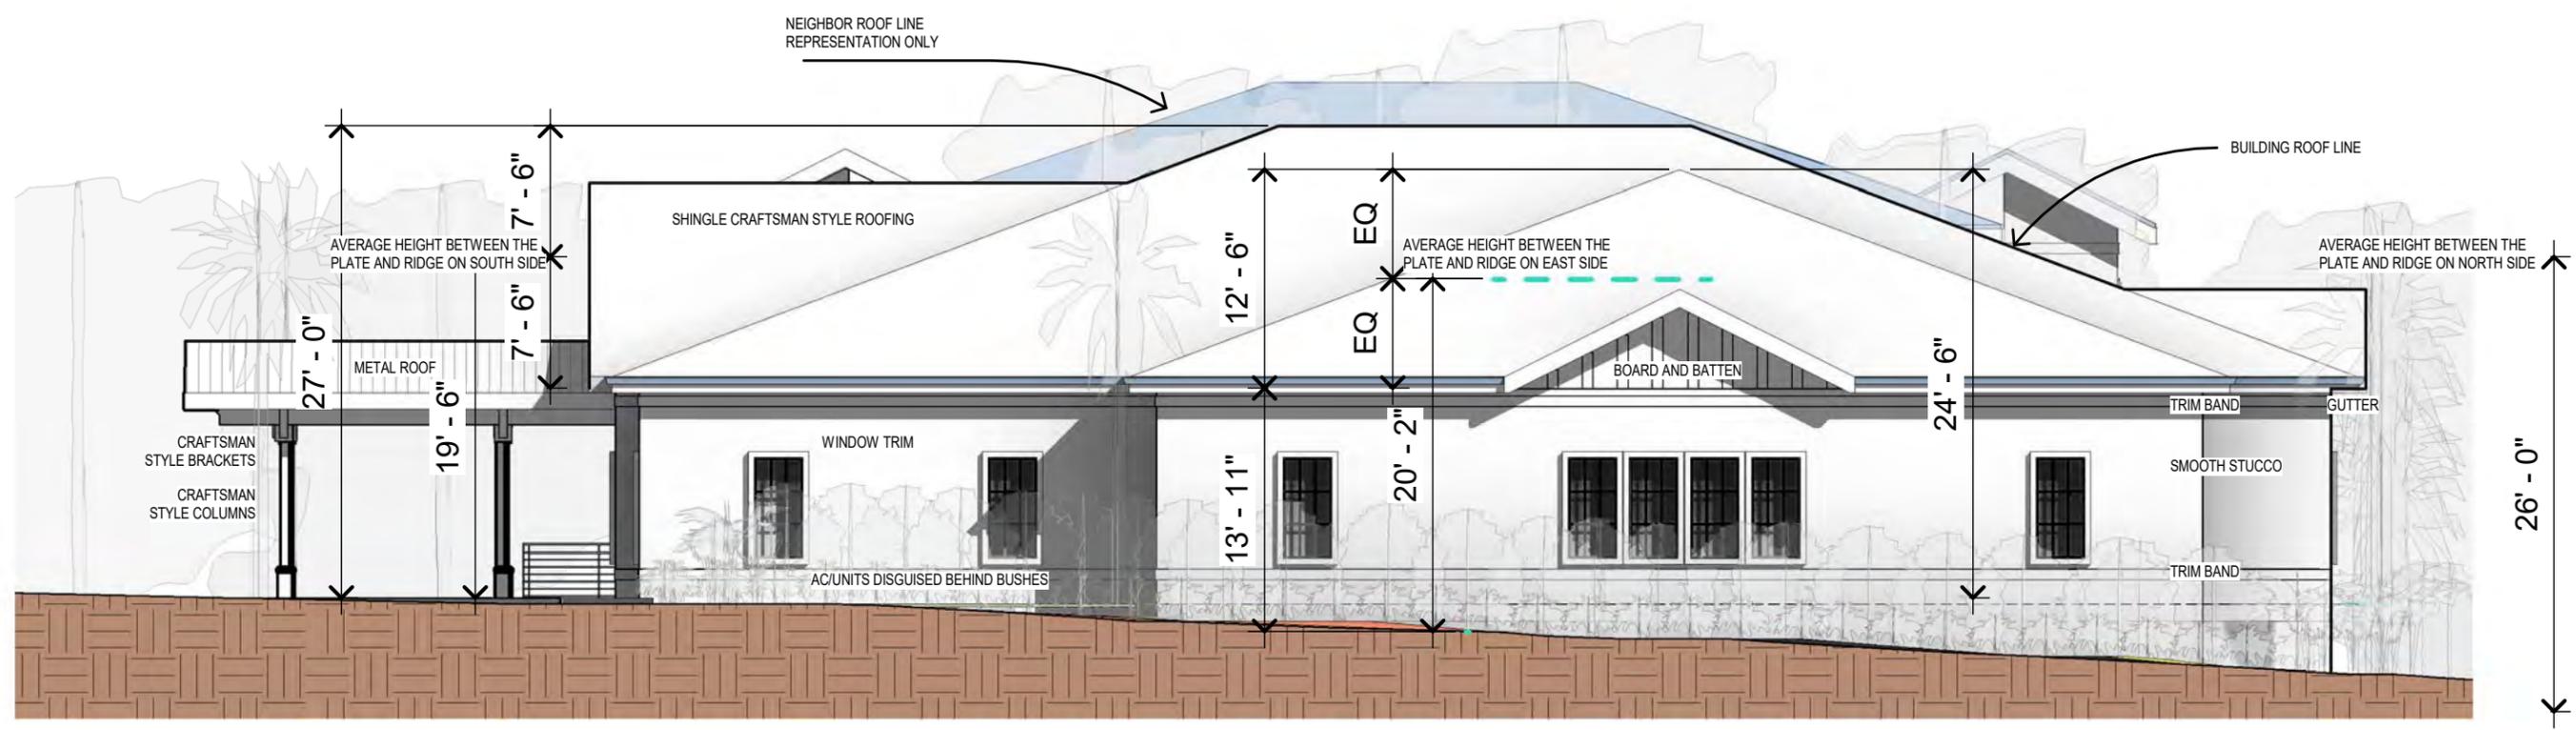


① EAST ELEVATION MILWAUKEE
1" = 10'-0"

CRAFTSMAN ARCHITECTURE STYLE


GATEWAY Surgery Center
980 MILWAUKEE AVENUE, DUNEDIN, FLORIDA
Prepared For:
KOKOLAKIS Contracting
Project # 00000?



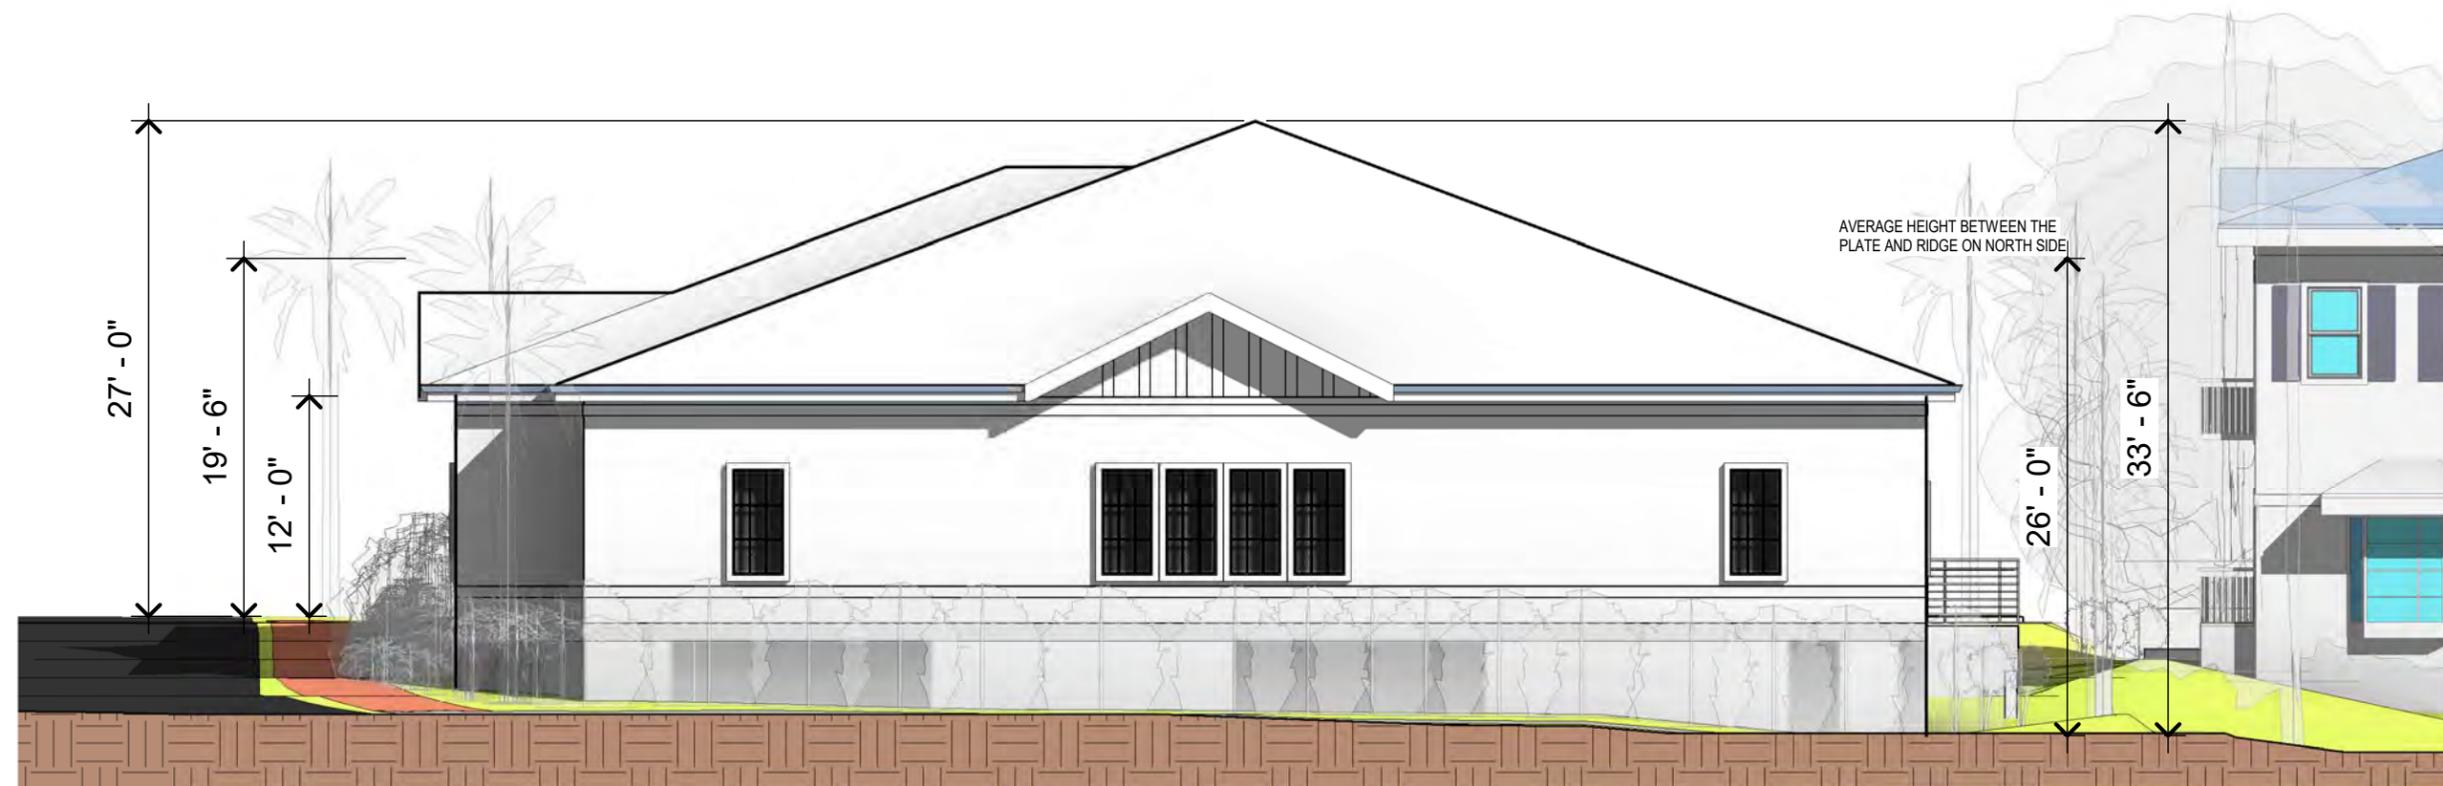

① NORTH ELEVATION SKINNER
1" = 10'-0"

CRAFTSMAN ARCHITECTURE STYLE

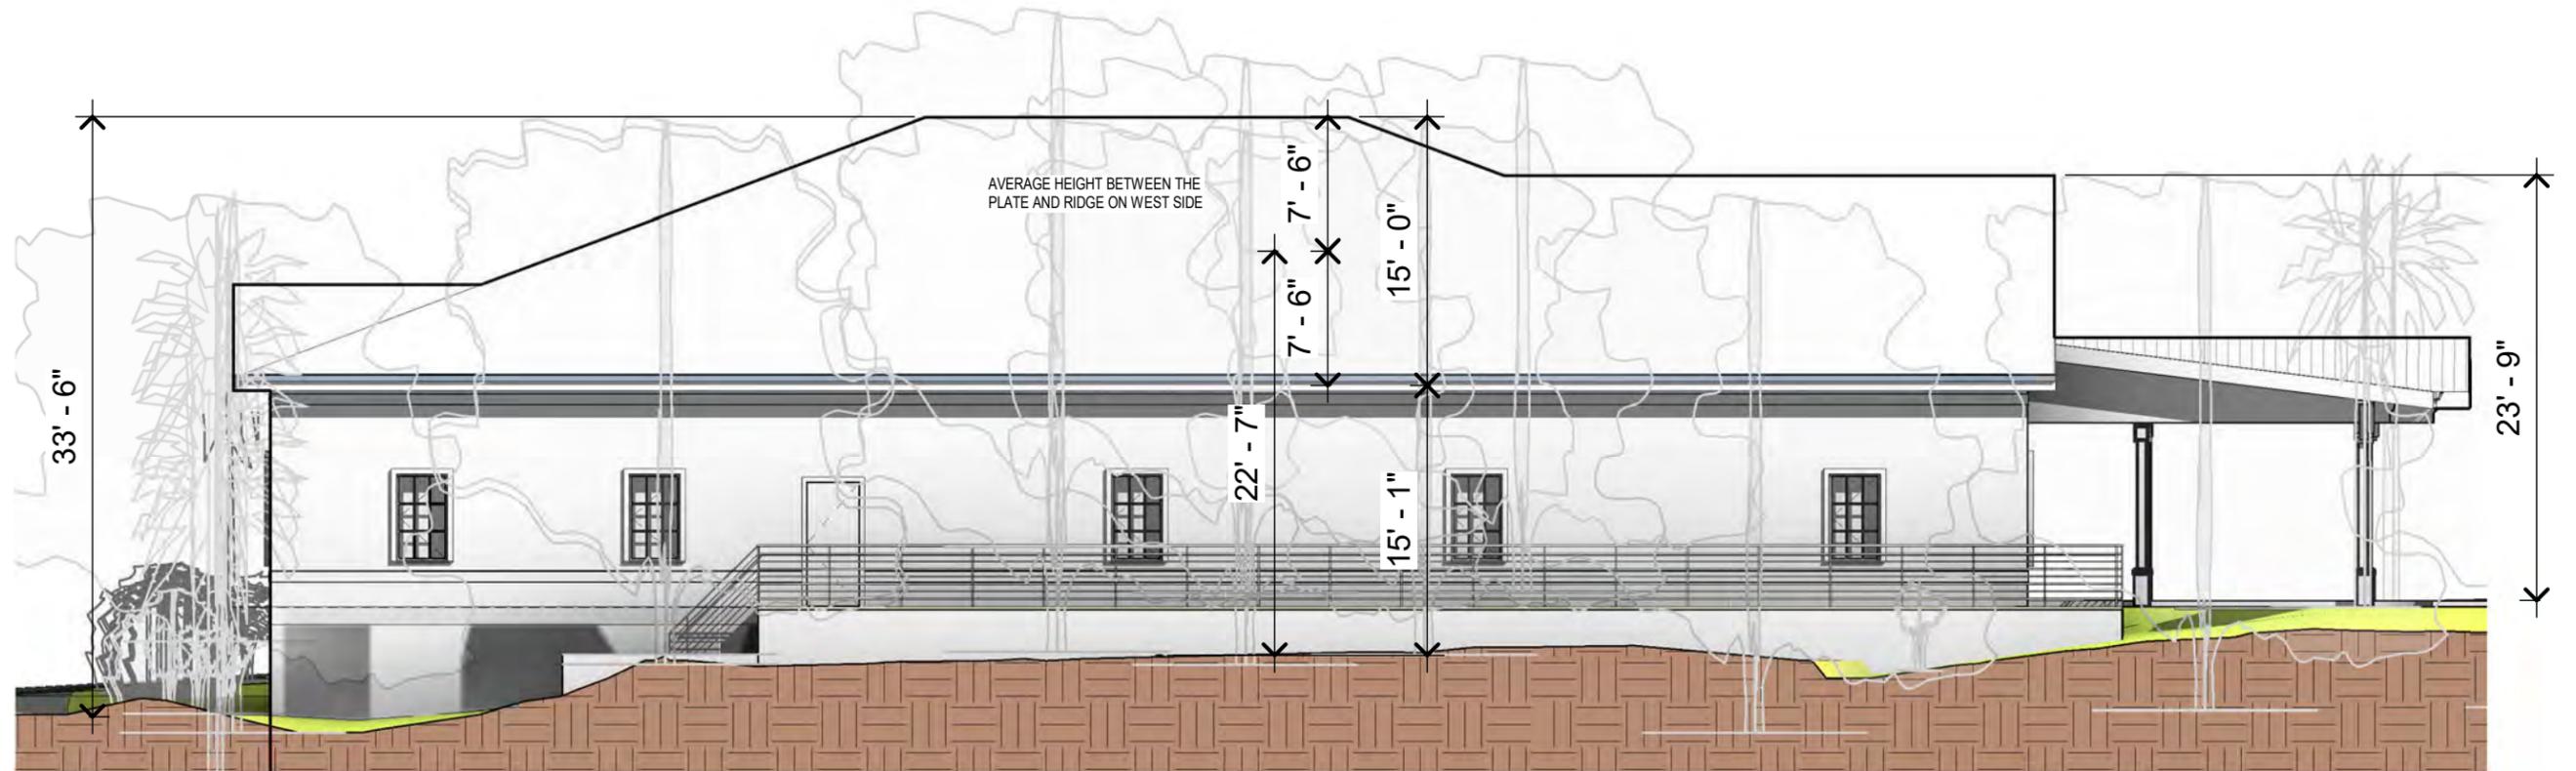

① WEST ELEVATION
1" = 10'-0"

CRAFTSMAN ARCHITECTURE STYLE