

Proposed decking (Trex Deck) to raise this area flush with seat wall and create improved area for seating. Adirondack chairs and/or rocking chairs can be added around radius for users to watch concerts, market, or read a book.

Existing in-ground vault.

Proposed decorative slab to be designed by local artists in similar theme as seat walls. Install decorative bike rack, to also be designed by a local artist.

Proposed and potential location for 20'x16' Bathroom Building with one male stall, one female stall, and a small storage unit. A mural could be added to one side of the bathroom wall if desired. A drinking fountain will also be incorporated into the building.

Proposed break in seat wall to connect the raised deck area to the Plaza. Currently this area is too separated from the space and this will provide a strong connection.

Proposed brick banding to match brick banding around the edges of the stage.

Proposed colored concrete, or pavers for main pedestrian pathways through the space. Other areas will be standard concrete.

Existing Signage for Park. Landscape Plantings around the sign to be improved and increased in size with flowering plant material and annuals.

Install 24" tall decorative seat wall. Face of wall will be designed by local artists with mosaics and tile or another medium.

Proposed 15" tread stairs for access onto new deck area

Existing oak trees to remain. Deck material will be framed around these large oaks

Existing transformers.

Existing utility boxes.

Proposed scoring, standard concrete

Proposed 12" wide concrete banding to emphasize radial pattern and ripple effect from stage shape.

Proposed natural grass/sod area (±5,200 SF)


Remove hardscape and install a mix of flowering evergreen plantings and annuals. All plantings should provide color to the park on both sides of the band shelter.

Approximate location of existing oak trees to remain. Intent is to provide concrete banding around the trees to give ample space for future growth

Install 24" tall decorative seat wall. Face of wall will be designed by local artists with mosaics and tile or another medium.

Existing landscape to remain


Proposed pavers to match style and color of recent main street sidewalk improvements on opposite side of road on this area.

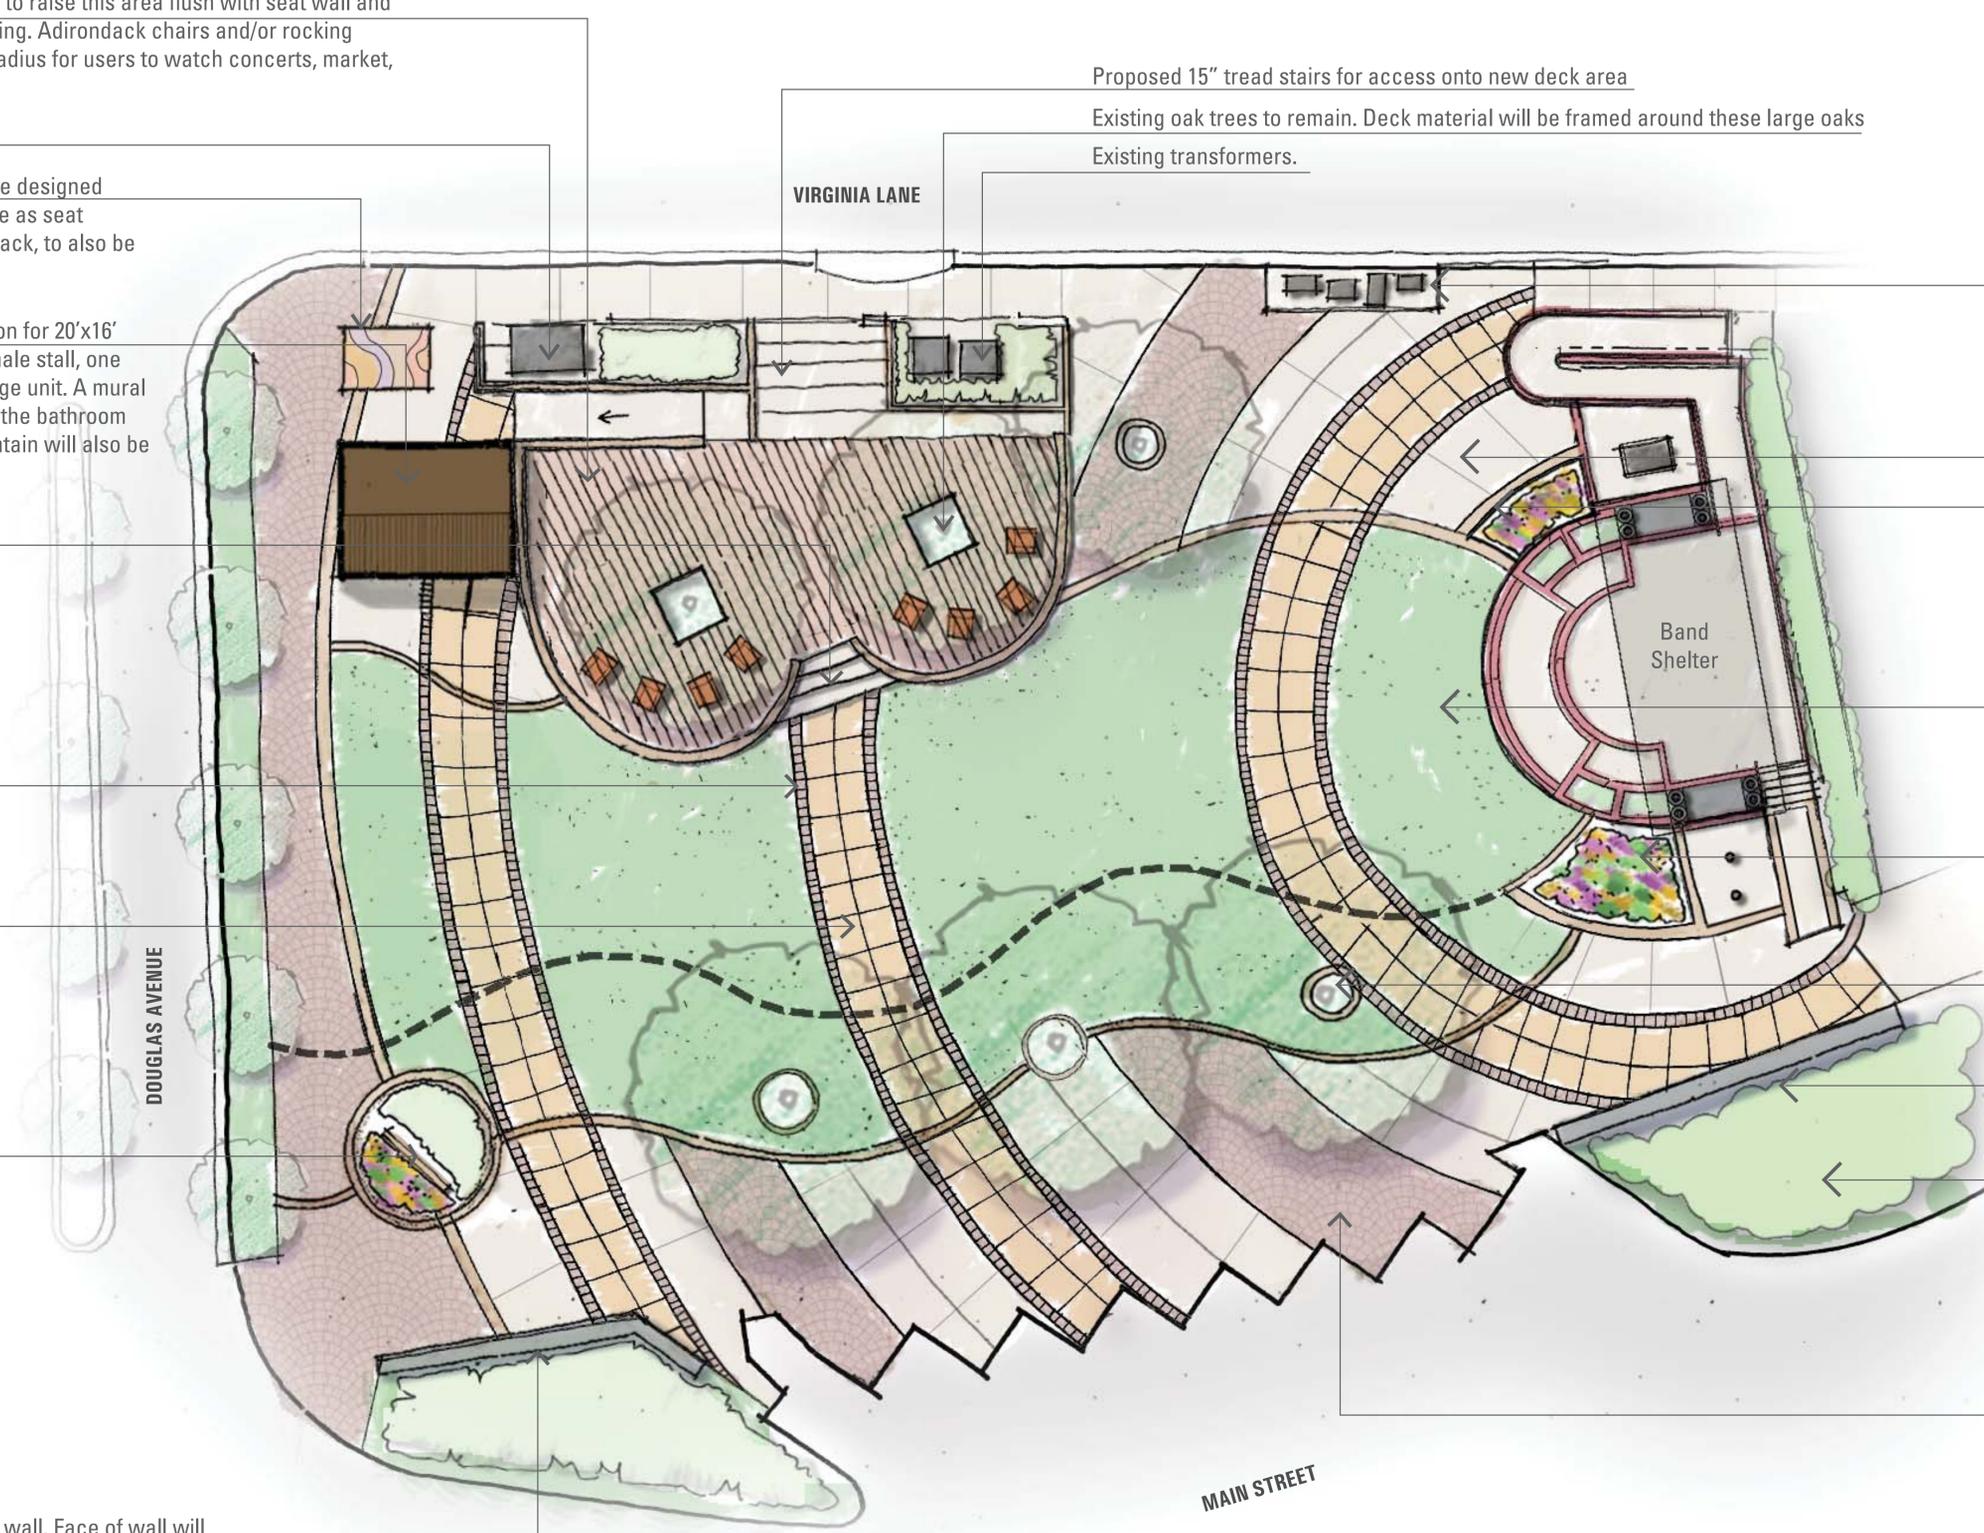

FREEFORM CONCEPT



planning
civil engineering
landscape architecture
environmental management

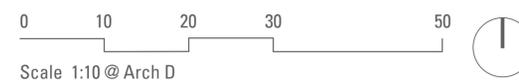

CITY OF DUNEDIN PIONEER PARK

DATE
11.04.19

DRAWING NO
01

ISSUE
FINAL