

RESOLUTION 20-08

A RESOLUTION OF THE CITY COMMISSION OF THE CITY OF DUNEDIN, FLORIDA, APPROVING AND AUTHORIZING THE EXECUTION OF A CONSTRUCTION AGREEMENT WITH THE FLORIDA DEPARTMENT OF TRANSPORTATION FOR PEDESTRIAN CROSSINGS OF ALTERNATE HIGHWAY 19 AT FLORIDA AVENUE AND ORANGEWOOD DRIVE; AND PROVIDING FOR AN EFFECTIVE DATE HEREOF.

WHEREAS, the City Commission desires that the Florida Department of Transportation allow the installation of signage, pedestrian activated solar flashing beacons, pavement markings and sidewalk ramps for the proposed pedestrian crossings of Alternate Highway 19 at Florida Avenue (M.P. 2.413) and Orangewood Drive (M.P. 2.167) within the City of Dunedin; and

WHEREAS, upon the installation of said improvements the City is willing to maintain the same at its sole expense and in a reasonable manner; and

WHEREAS, the City Commission wishes to authorize the City Manager of the City to enter into a Construction Agreement with the Florida Department of Transportation for the installation of the signage, pedestrian activated solar flashing beacons, pavement markings and sidewalk ramps; now, therefore:

BE IT RESOLVED BY THE CITY COMMISSION OF THE CITY OF DUNEDIN, FLORIDA DULY ASSEMBLED THAT:


Section 1. That the City Manager is authorized to execute Construction Agreements with the State of Florida Department of Transportation as attached hereto and incorporated herein.

Section 2. That this resolution shall take effect immediately upon its adoption.

PASSED AND ADOPTED BY THE CITY COMMISSION OF THE CITY OF
DUNEDIN, FLORIDA, THIS 14th day of April, 2020.



Julie Ward Bujalski
Mayor

ATTEST:

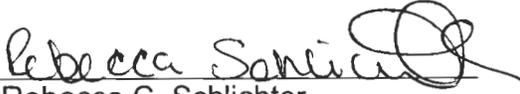

Rebecca C. Schlichter
City Clerk

EDGEWATER DRIVE - ALT U.S.19 - SR595 FLORIDA AVE & ORANGEWOOD DR RRFB CROSSWALK PROJECT

MARCH 2020

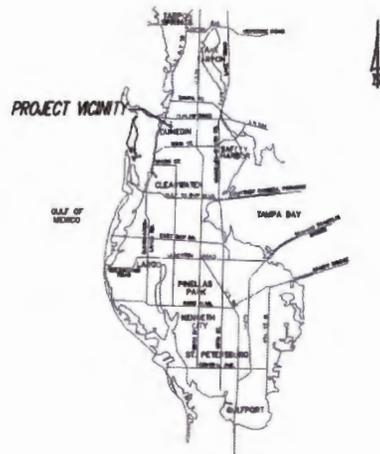

VICINITY MAP

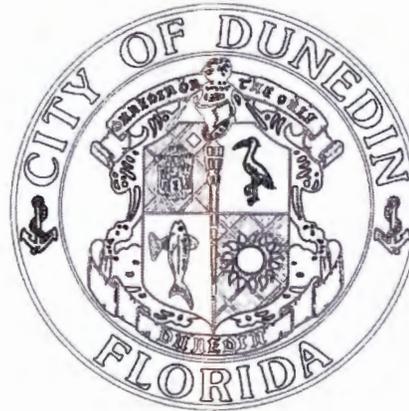

LOCATION MAP

CITY OF DUNEDIN

DEPARTMENT OF PUBLIC WORKS & UTILITIES
P.O. BOX 1348
DUNEDIN, FLORIDA 34697-1348
PHONE (727) 298-3000





Know what's below.
Call before you dig.

DUNEDIN
Home of Honeymoon Island



FLORIDA AVE & ORANGEWOOD DR CROSSINGS

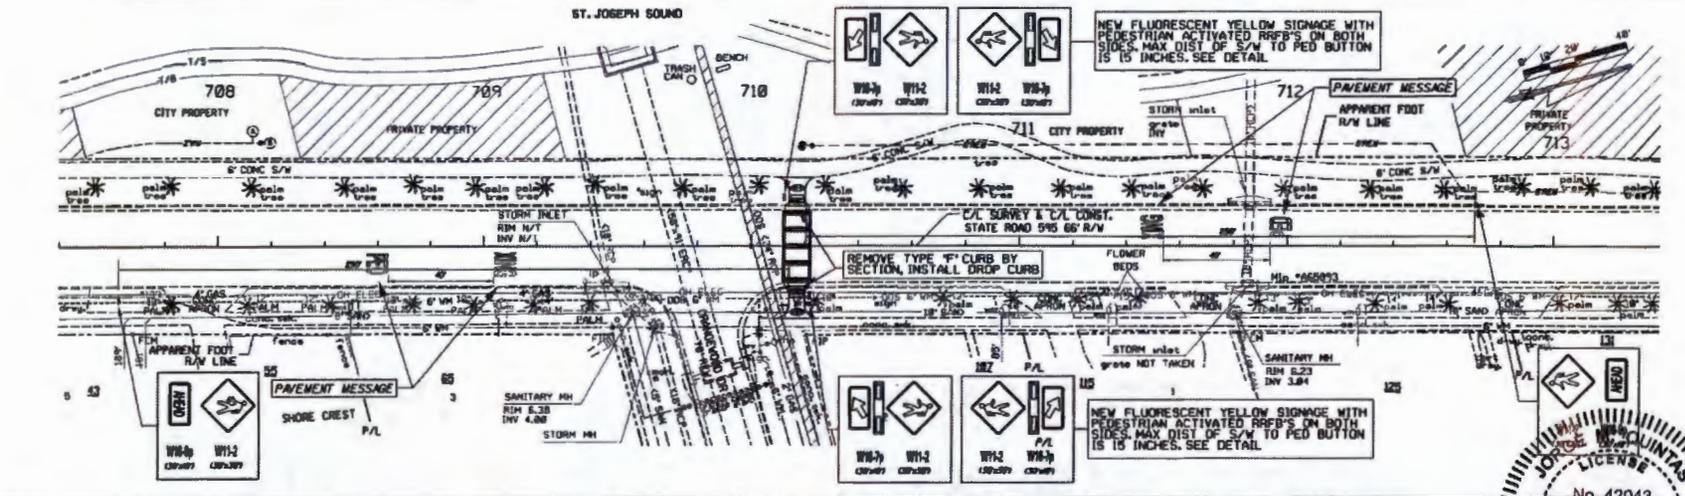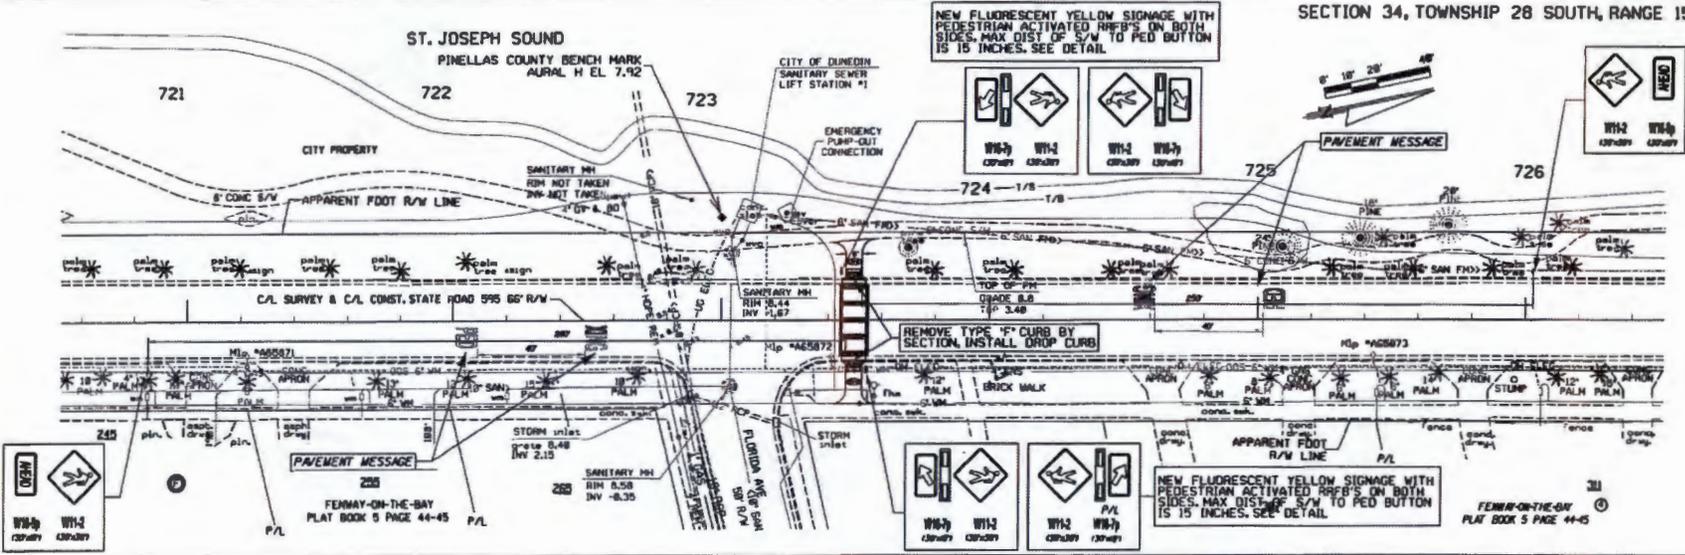


 **CITY OF DUNEDIN**
DEPARTMENT OF
PUBLIC WORKS & UTILITIES


(727) 298-3000
P.O. BOX 1348
DUNEDIN, FL
34697-1348

DESIGNED BY JMS	DATE JAN 2008	STATE OF FLORIDA DEPARTMENT OF TRANSPORTATION	ROAD NUMBER S. R. 595	COUNTY PINELLAS	PROJECT NUMBER 437023-1-52-01
DRAWN BY JMS	DATE JAN 2008				
CHECKED BY JMS	DATE JAN 2008				
SCALE AS SHOWN					



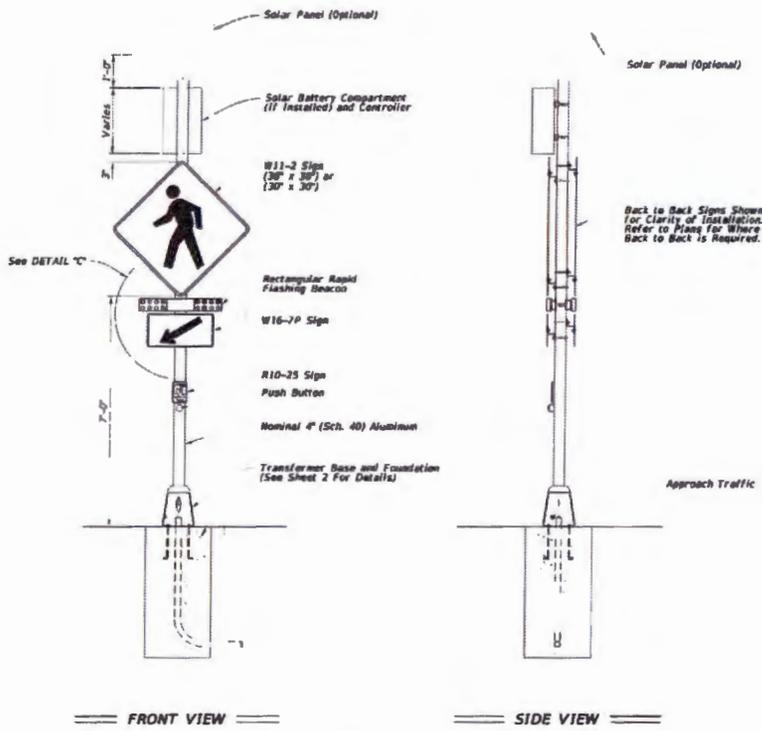

- NOTES:**
1. A transformer base is required for both conventional powered and solar powered applications. (Conventional Power Shown)
 2. Use Rectangular Rapid Flashing Beacon (RRFB) equipment and hardware that are listed on the Approved Products List (APL).
 3. Install the RRFB in pairs, one on either side of approach traffic.
 4. Install controller on the backside of post from approach traffic.
 5. Install a 30" x 30" W11-2 sign on single lane facilities and a 36" x 36" W11-2 sign for multi-lane facilities.
 6. Install push button and R10-25 sign in accordance with notes 665-001.

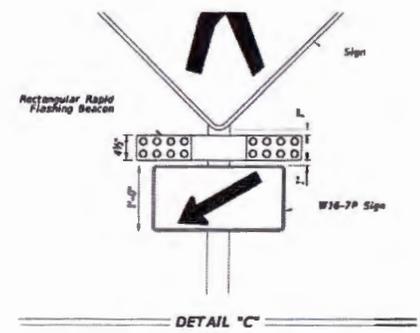

RECTANGULAR RAPID FLASHING BEACON (RRFB) DETAILS

LAST REVISION 07/27/17	DESCRIPTION:	FDOT	FY 2018-19 STANDARD PLANS	ELECTRONIC DISPLAY SIGN - ROADSIDE FLASHING BEACONS	INDEX 700-120	SHEET No. 42043
---------------------------	--------------	------	------------------------------	--	------------------	--------------------

CITY OF DUNEDIN
DEPARTMENT OF
PUBLIC WORKS & UTILITIES

(727) 298-3000
P.O. BOX 1348
DUNEDIN, FL
34697-1348

DESIGN BY:
DESIGNED BY:
CHECKED BY:
DATE:
WHICH SHEET:

**EDGEWATER DRIVE - ALT U.S. 19
FLORIDA AVE & ORANGEWOOD
RRFB CROSSINGS**

GENERAL NOTES

NO.	DATE	REVISION	APPROVED BY	DATE

